



门窗编号	MC3(19242)					门窗类型	普通铝合金				
洞口尺寸	19200X4200					通风面积	13.80m²				
层 号	3F					玻璃类型	6钢化LOW-E+12空气+6钢化				
门窗位置						门窗位置					
门窗性能	1					备 注	上悬窗开启角度>70°				


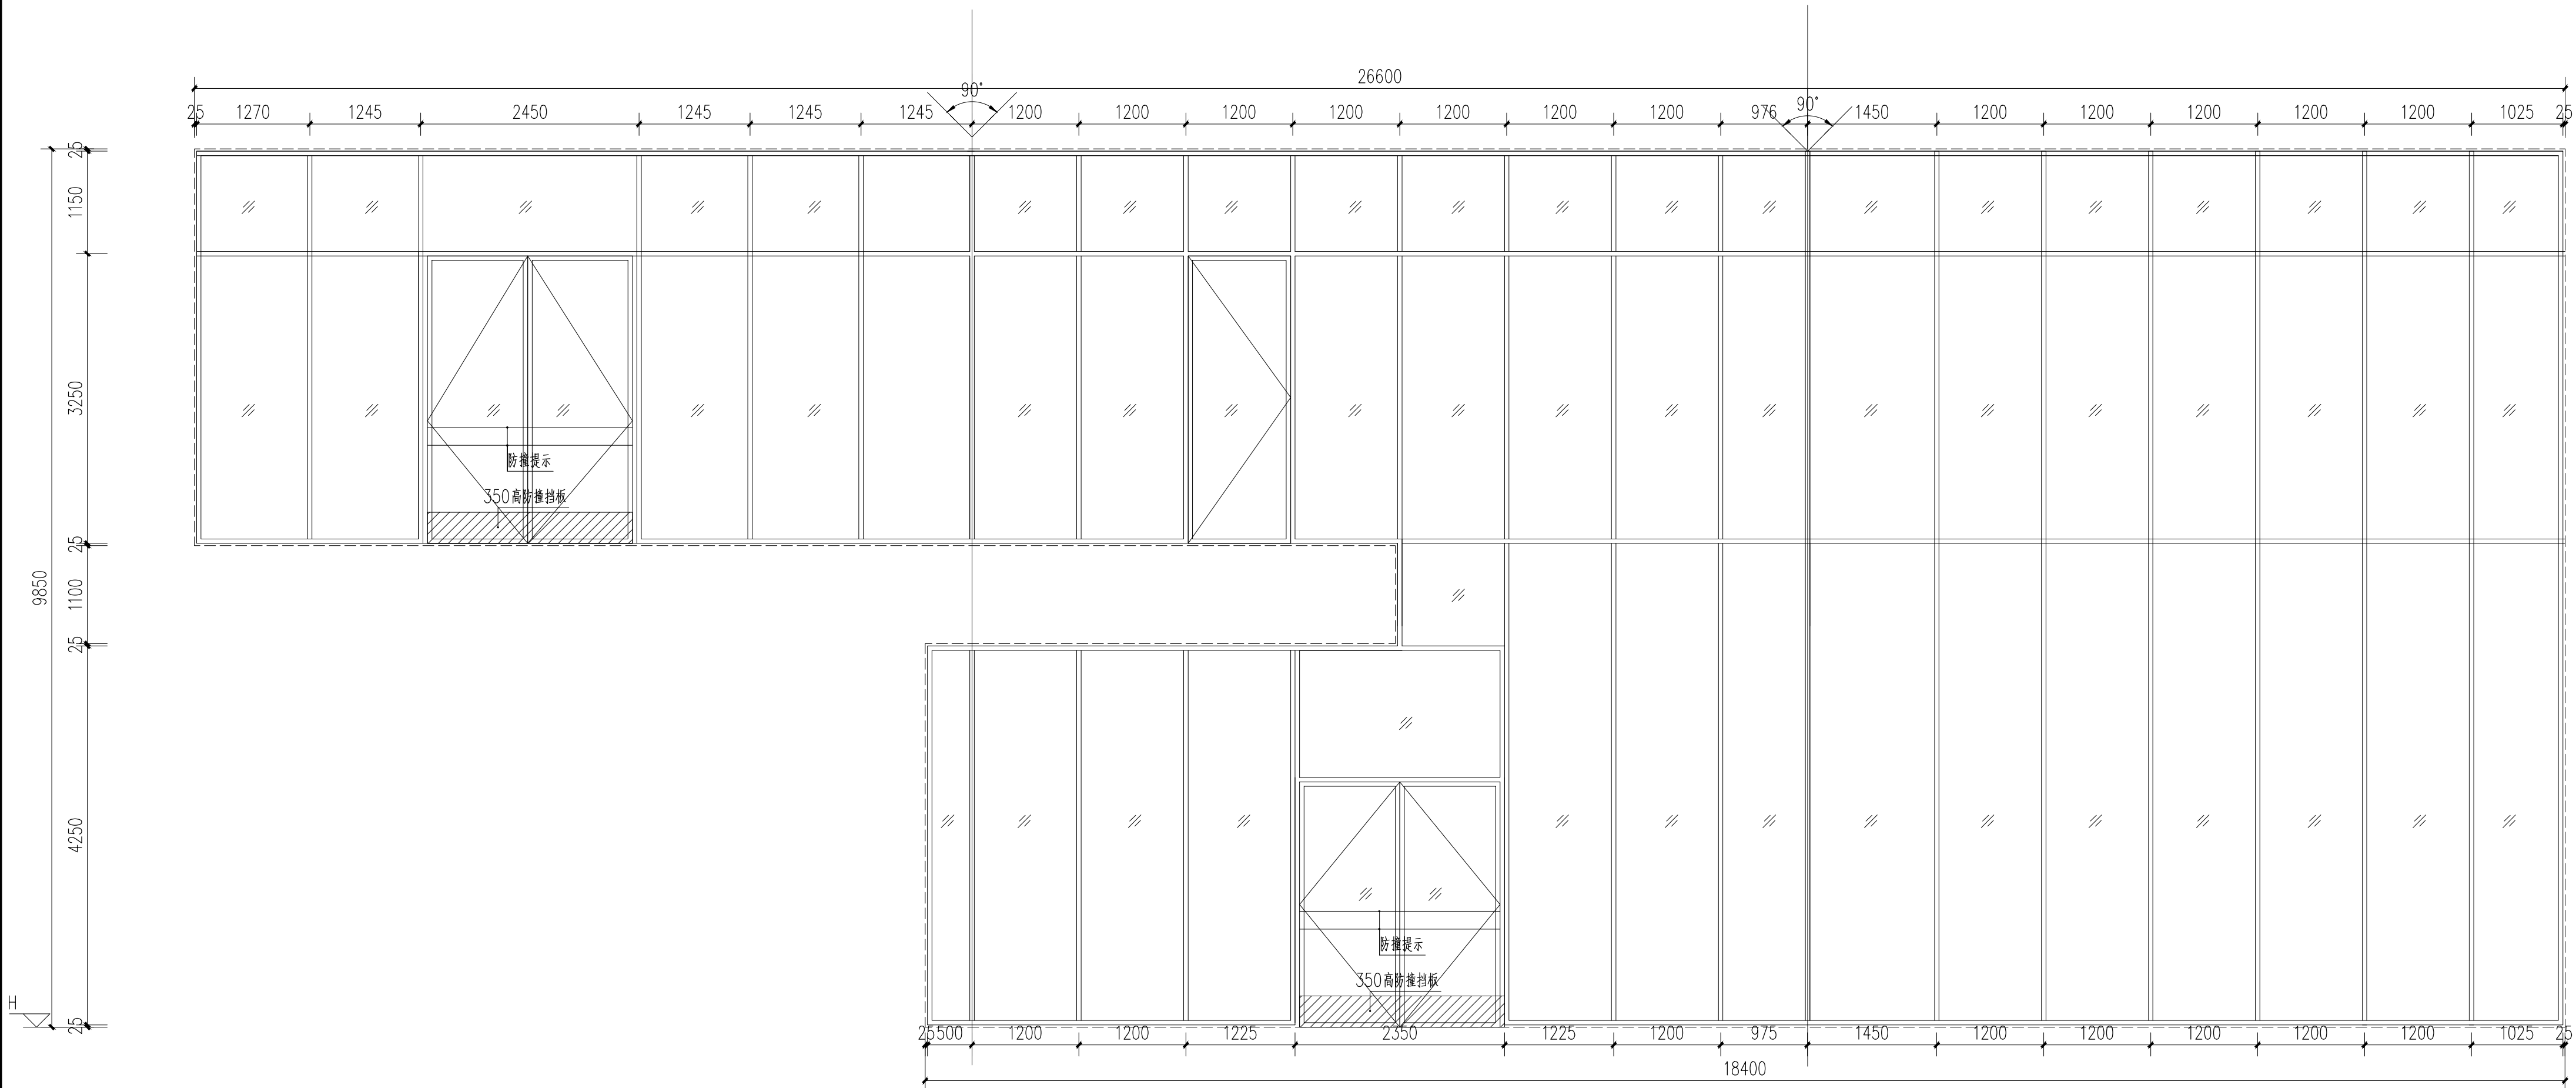


门窗编号	MC2(18400+26600)9850					门窗类型	普通铝合金				
洞口尺寸	18400+26600X9850					通风面积					
层 号	2F					玻璃类型	6钢化LOW-E+12空气+6钢化				
门窗位置						门窗位置					
门窗性能	1					备 注					

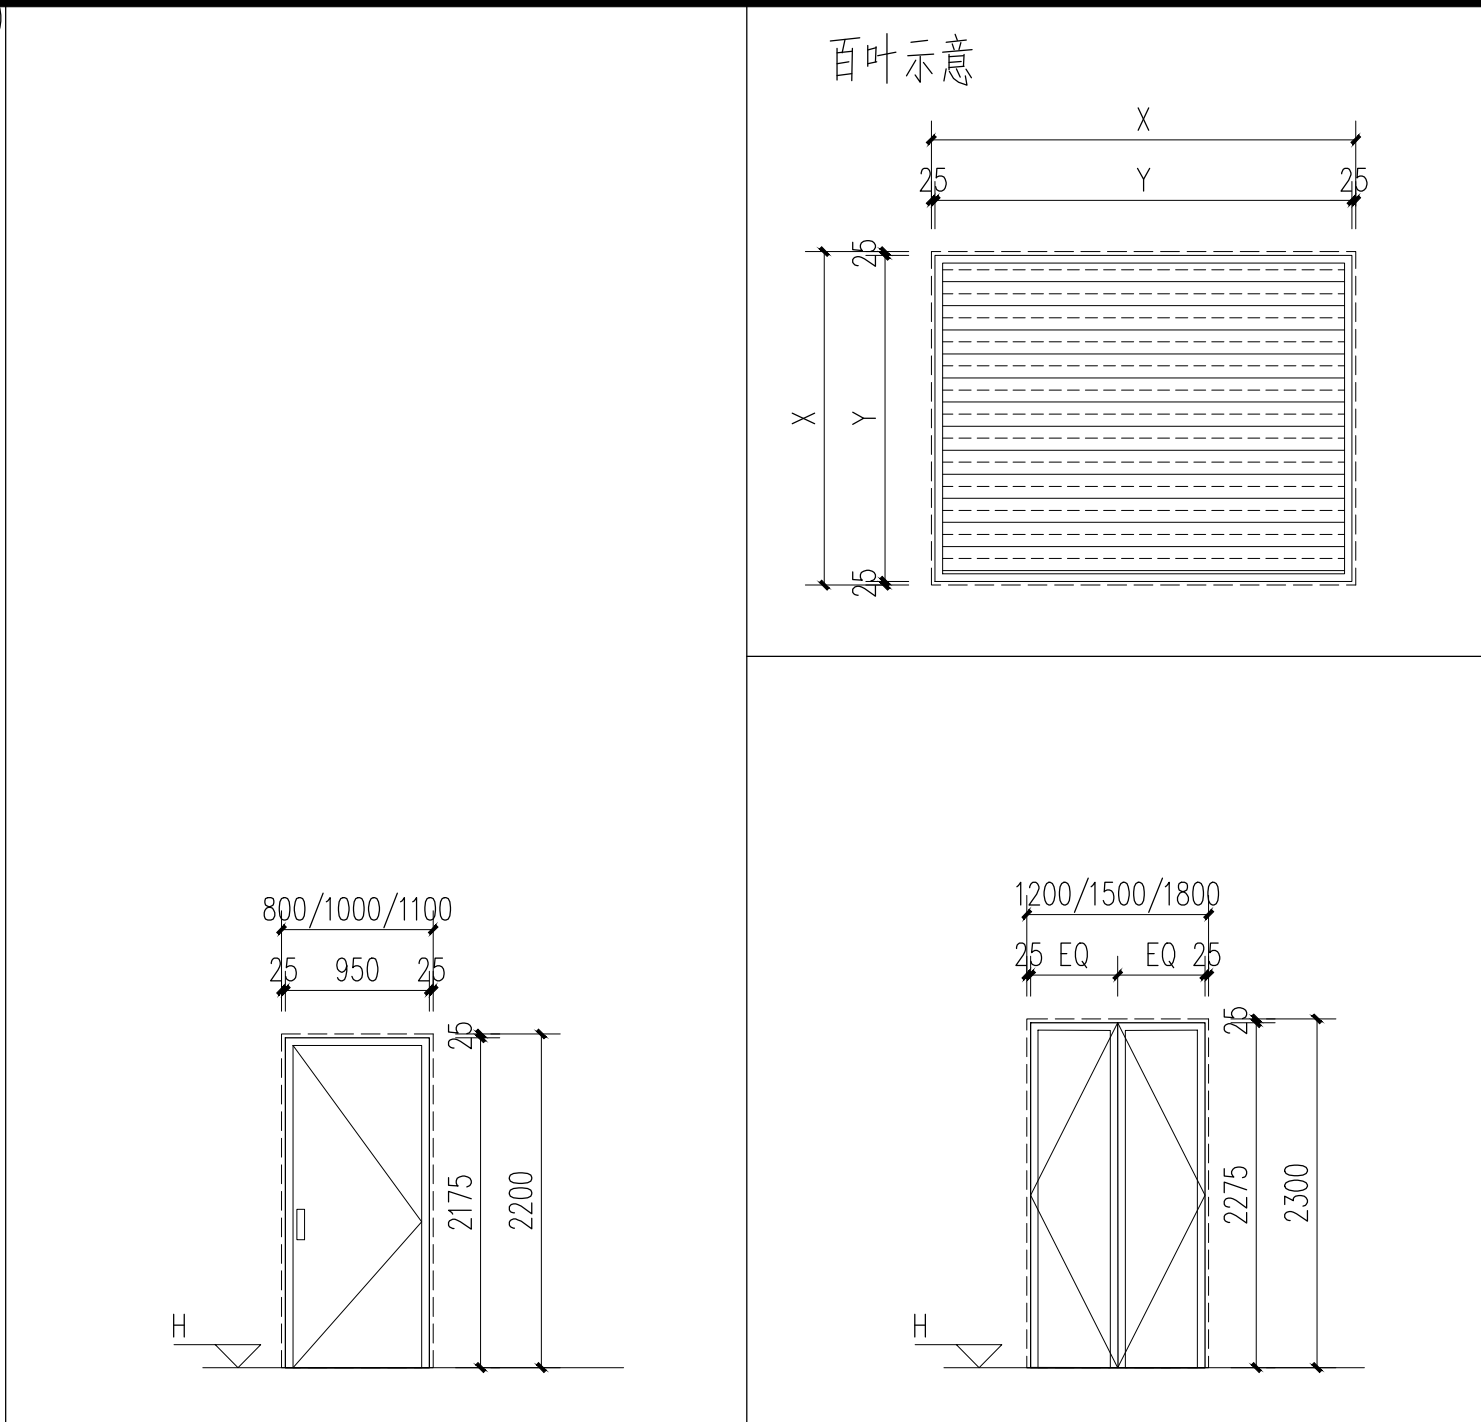

门窗编号	M0822	M1022	M1122	门窗类型	夹板门	门窗编号	M1223	M1523	M1823	门窗类型	夹板门
洞口尺寸	800/1000/1100X2200			通风面积		洞口尺寸	1200/1500/1800X3300			通风面积	
层 号	1F			门窗位置		层 号	1F			门窗位置	
门窗性能	1			备 注		门窗性能	1			备 注	

百叶示意

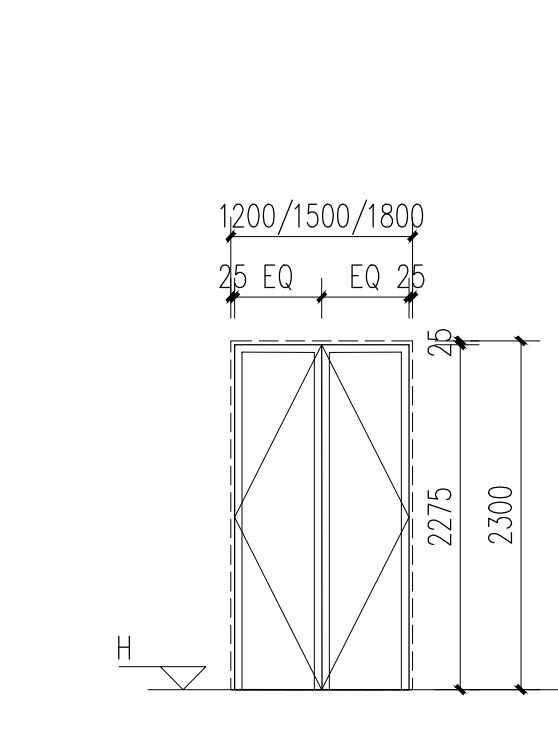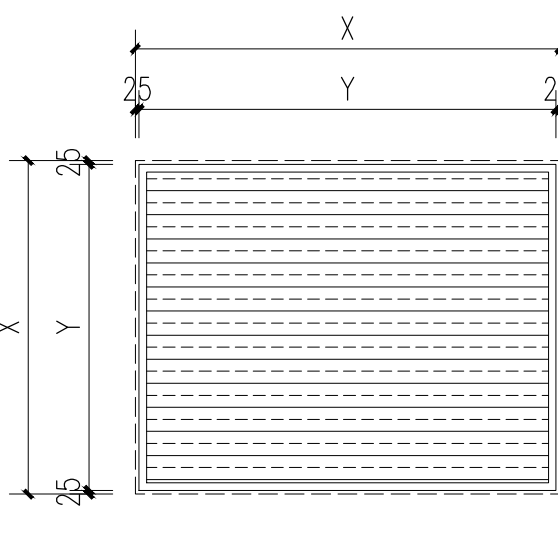

楼层	类型	编号	洞口尺寸 (mm)		数量	备注
首层	门	M1022	1000	2200	6	
		M1122	1100	2200	2	
		M1223	1200	2300	2	
	窗	M1523	1500	2300	1	
		C0910'	900	1050	2	
		MC1538'	1500	3850	1	
	门联窗	MC2038'	2000	3850	1	
		MC2438'	2400	3850	1	
		MC2638'	2600	3850	1	
		MC2738'	2700	3850	1	
		MC3238'	3200	3850	1	
		MC3338'	3300	3850	2	
		MC3438'	3400	3850	1	
		MC3538'	3500	3850	1	
		MC3638'	3600	3850	1	
		MC3738'	3700	3850	4	
		MC3838'	3800	3850	120	
		MC4038'	4000	3850	2	
		MC6638'	6600	3850	2	
		MC7838'	7800	3850	1	
MC3738'	3700	3850	4			
MC18638'	18600	3850				
MC221'120	22150	12000	1			
MC1(213120)	21300	12000	1			
百叶	BY0812	800	1200	1		
	BY1425	1400	2500	1		
	BY2213	2200	1300	1		
	BY2513	2600	1300	1		
门	M1122	1100	2200	2		
	M1022	1000	2200	2		
2层	窗	M1523	1500	2300	2	
		C11'150	1150	15000	2	
		C6050	6000	15000	1	
	门联窗	MC33284	33200	8400	1	
		MC204.3	2000	4300	1	
		MC404.3	4000	4300	2	
		MC374.3	3700	4300	9	
		MC344.3	3400	4300	1	
		MC354.3	3500	4300	6	
		MC384.3	3800	4300	4.5	
		MC324.3	3200	4300	1	
		MC10'4.3	1050	4300	1	
		MC394.3	3900	4300	1	
		MC484.3	4800	4300	1	
		MC474.3a	4700	4300	1	
		MC474.3	4700	4300	1	
		MC474.3	4750	4300	1	
		MC574.3	5700	4300	1	
		MC234.3a	2300	4300	2	
		MC244.3	2400	4300	1	
MC404.3	4000	4300	2			
MC714.3	7100	4300	2			
MC59'4.3a	5950	4300	1			
MC664.3	6600	4300	1			
MC684.3	6850	4300	1			
MC184.3	1800	4300	2			
MC7296	7200	9600	1			
MC22995'	22700	9450	1			
MC2(18400+26600)9850	18400+26600	9850	1			
3层	门	M1022	1000	2200	6	
		M1122	1100	2200	2	
		M0822	800	2200	1	
		M1523	1500	2300	2	
		C2315	2300	1500	6	
	窗	C11'24	1150	2200	2	
		C4815	4800	1500	1	
		MC1523	1500	2300	2	
		MC104.3	1000	4300	1	
		MC10'4.3	1050	4300	1	
	门联窗	MMC234.3	2300	4300	1	
		MC294.3	2900	4300	1	
		MC374.3	3750	4300	1	
		MC36'4.3	3650	4300	1	
		MC404.3	4000	4300	1	
		MC504.3	5000	4300	1	
		MC474.3	4750	4300	1	
		MC484.3	4800	4300	3	
		MC384.3	3800	4300	19	
		MC474.3	4700	4300	1	
百叶	MC59'4.3	5950	4300	1		
	MC684.3	6850	4300	1		
	MC714.3	7150	4300	1		
	MC724.3	7200	4300	4		
	MC754.3	7500	4300	1		
	MC784.3	7800	4300	2		
	MC105'4.3	10500	4300	1		
	MC1284	1200	8400	5		
	MC3(1924.2)	19200	4200	1		
	BY11'50	1100	5000	1		
BY094.6	900	4600	1			
屋面	百叶	BY2822	2800	2200	1	
		BY1111	1100	1100	2	
		BY11'11	1150	1100	2	
		BY2111	2100	1100	2	
		BY24.11	2400	1100	2	
		BY27'11	2750	1100	2	
		BY0807	800	700	2	
		BY4507	4500	700	2	
		BY0505	500	500	2	
		BY11'14	1150	1400	2	
		BY2714	2700	1400	4	
		BY1812	1800	1200	4	
		BY1217	1200	1700	1	
		BY2017	2000	1700	1	
		BY3517	3500	1700	1	
		BY4417	4400	1700	1	
BY5017	5000	1700	1			
BY6217	6200	1700	1			
BY7317	7300	1700	1			
BY1619	1600	1900	1			
BY1919	1900	1900	1			
BY2520	2500	2000	1			
BY4220	4200	2000	2			